
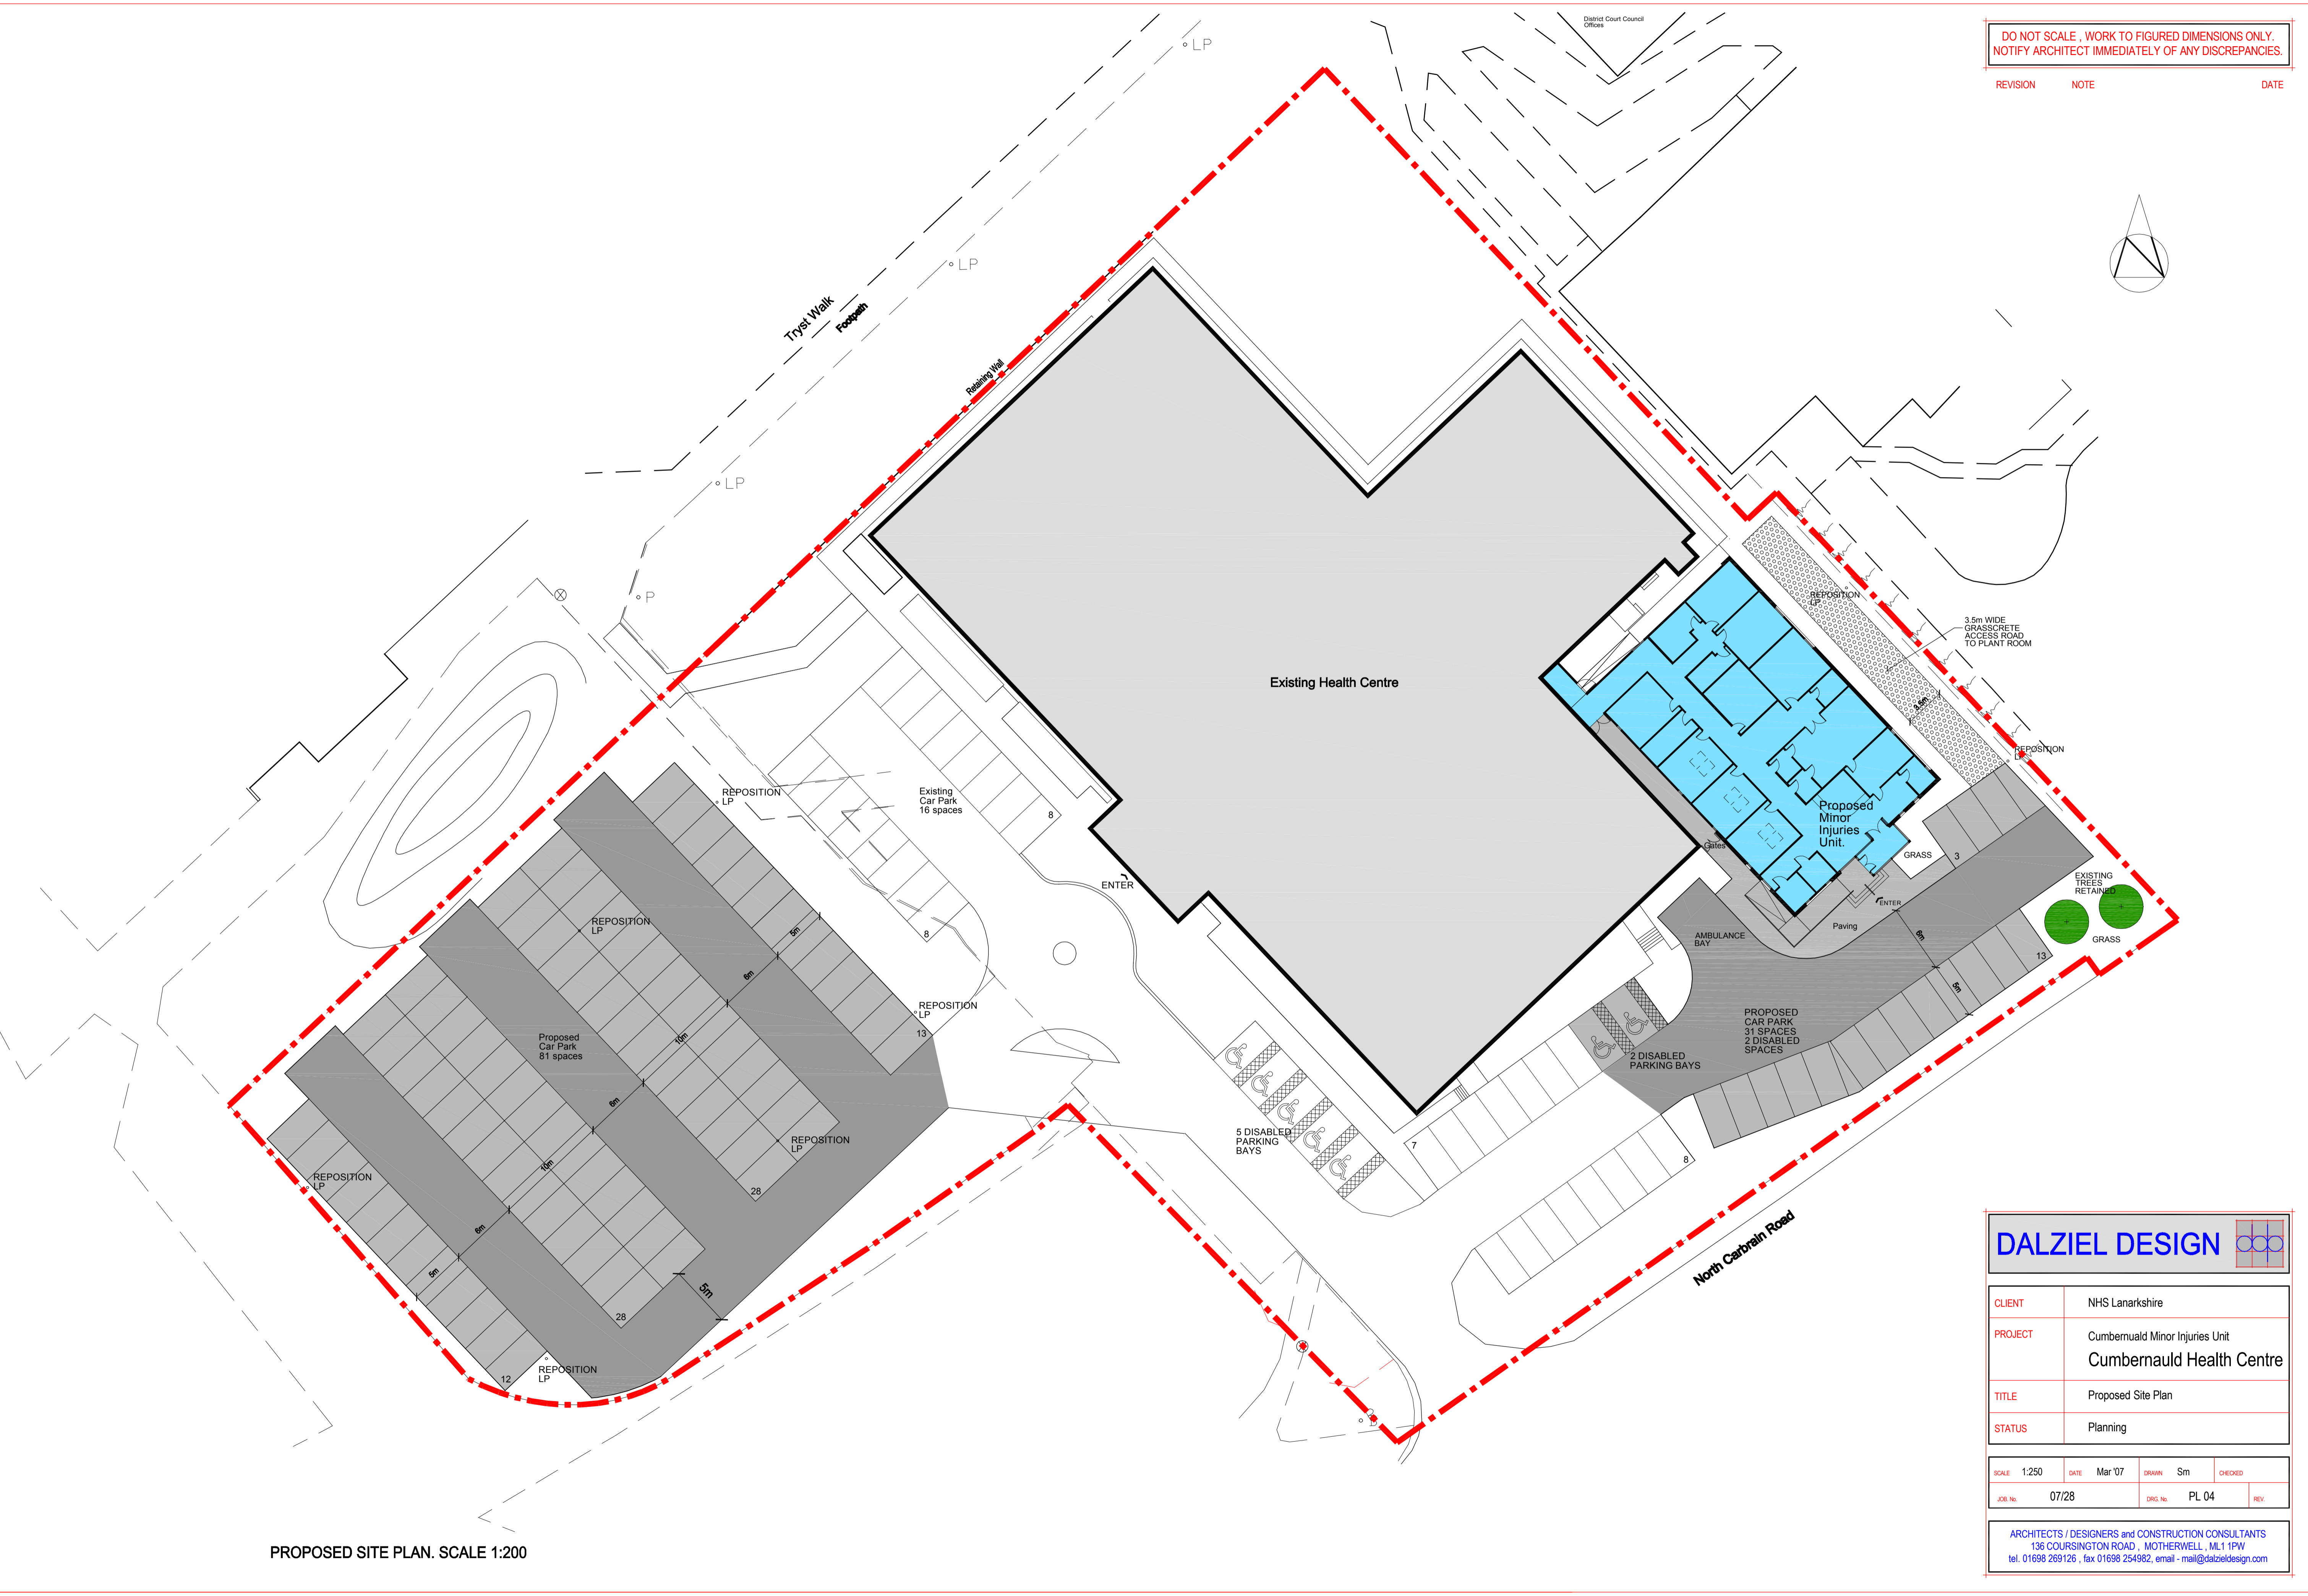


DO NOT SCALE, WORK TO FIGURED DIMENSIONS ONLY.
 NOTIFY ARCHITECT IMMEDIATELY OF ANY DISCREPANCIES.

REVISION NOTE DATE

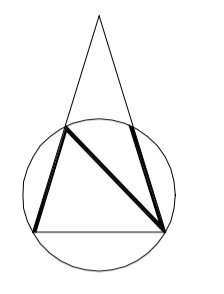

PROPOSED SITE PLAN. SCALE 1:200

DALZIEL DESIGN

| | |
|---------|--|
| CLIENT | NHS Lanarkshire |
| PROJECT | Cumbernauld Minor Injuries Unit Cumbernauld Health Centre |
| TITLE | Proposed Site Plan |
| STATUS | Planning |

| | | | | | | | |
|---------|-------|---------|---------|-------|----|---------|--|
| SCALE | 1:250 | DATE | Mar '07 | DRAWN | Sm | CHECKED | |
| JDS No. | 07/28 | DJS No. | PL 04 | REV | | | |

ARCHITECTS / DESIGNERS and CONSTRUCTION CONSULTANTS
 136 COURSIGNON ROAD, MOTHERWELL, ML1 1PW
 tel. 01698 269126, fax 01698 254982, email - mail@dalzieldesign.com